


1.8M HIGH PRIVACY SCREEN WITH TRELLIS PLANTING

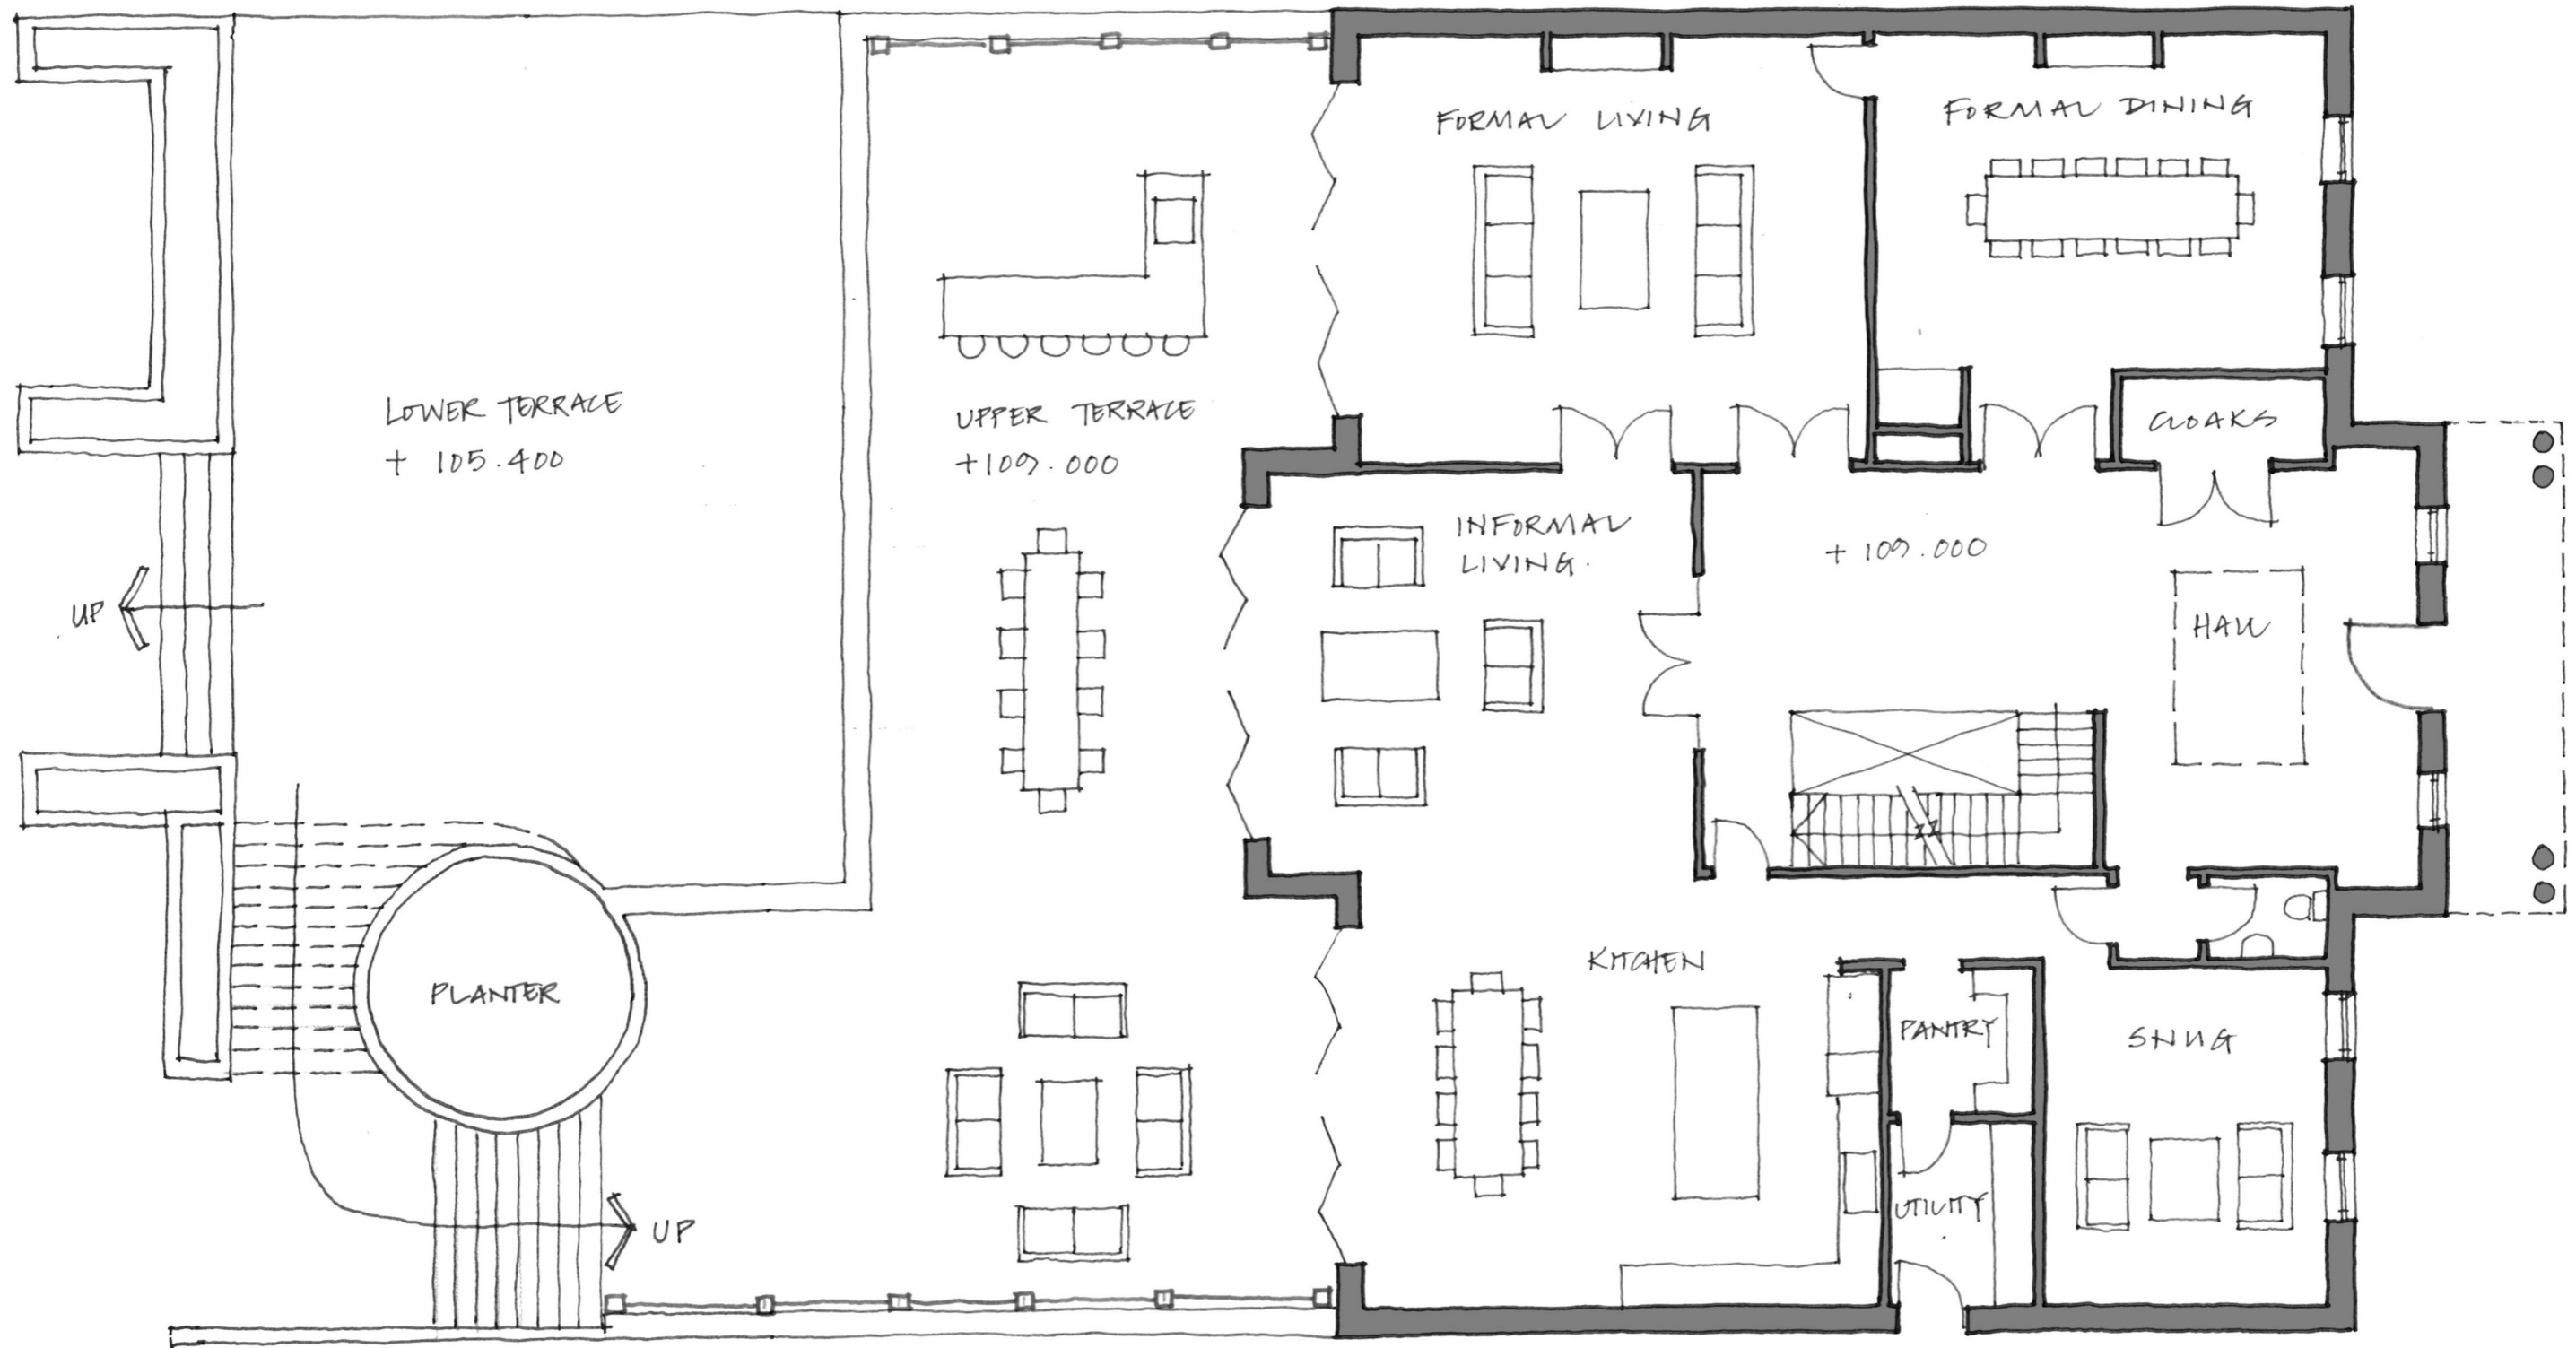

1.8M HIGH PRIVACY SCREEN WITH TRELLIS PLANTING

Rev	Date	Description	Dr'n	Ch'd
A	20.09.17	Privacy screen with trellis drawn	KL	AH



hap architects

The Old Registry, 20 Amersham Hill,
High Wycombe, Bucks, HP13 6NZ.
T: 01494 450427 F: 01494 465670
E: admin@haparchitects.co.uk
www.haparchitects.co.uk

Project
14 Westfield Road, Beaconsfield
HP9 1EF

Client
Mr. M Evans

Drawing Status
PLANNING

Scale Bar
0 1 2 3 4 5 cm

Drawing Title
Ground Floor Plan - As Proposed

Scale
1:100

Size
A3

Date: Mar '17
Drawn: KL
Checked: AH

Job Ref - Drawing Number - Revision
2044-PL-04A

DO NOT SCALE from this drawing for construction purposes, use figured dimensions only. All dimensions and levels must be verified on site prior to commencement and any discrepancies notified. This drawing to be read in conjunction with relevant specialists drawings, details and specifications. Copyright of this drawing is the property of HAP Chartered Architects Ltd

