


Rev	Date	Description	Dr'n	Ch'd
C	14.03.2017	Drawing updated to client's comments following meeting on 01.03.17	KL	AH
B	23.02.2017	Drawing updated to client's comments following meeting on 09.03.17	KL	AH
A	03.02.2017	Drawing updated to client's comments following meeting on 27.01.17	KL	AH

Drawing Status

PRELIMINARY FOR DISCUSSION

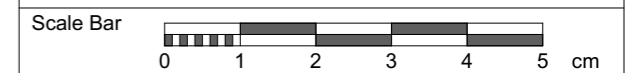

hap architects
 The Old Registry, 20 Amersham Hill,
 High Wycombe, Bucks, HP13 6NZ.
 T: 01494 450427 F: 01494 465670
 E: admin@haparchitects.co.uk
 www.haparchitects.co.uk

Client
Matthew Evans

Project
14 Westfield Road, Beaconsfield

Drawing Title
Ground Floor Plan

Scale 1:100	Size A3	Date: Jan '17 Drawn: KL Checked:
-----------------------	-------------------	--

Job Ref - Drawing Number - Revision

2044-SK-02 C

DO NOT SCALE from this drawing for construction purposes, use figured dimensions only. All dimensions and levels must be verified on site prior to commencement and any discrepancies notified. This drawing to be read in conjunction with relevant specialists drawings, details and specifications. Copyright of this drawing is the property of HAP Chartered Architects Ltd

