


Rev	Date	Description	Dr'n	Ch'd
C	14.03.2017	Drawing updated to client's comments following meeting on 01.03.17	KL	AH
B	23.02.2017	Drawing updated to client's comments following meeting on 09.03.17	KL	AH
A	03.02.2017	Drawing updated to client's comments following meeting on 27.01.17	KL	AH

Drawing Status
PRELIMINARY FOR DISCUSSION

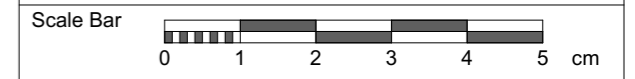

The Old Registry, 20 Amersham Hill,
 High Wycombe, Bucks, HP13 6NZ.
 T: 01494 450427 F: 01494 465670
 E: admin@haparchitects.co.uk
 www.haparchitects.co.uk

Client
Matthew Evans

Project
14 Westfield Road, Beaconsfield

Drawing Title
Second Floor Plan

Scale 1:100	Size A3	Date: Jan '17 Drawn: KL Checked:
-----------------------	-------------------	--

Job Ref - Drawing Number - Revision
2044-SK-04 C